



**Bauwerk 309**  
 EÜ Moosstraße  
 Strecke 5900; km 61,238  
 Ersatzneubau

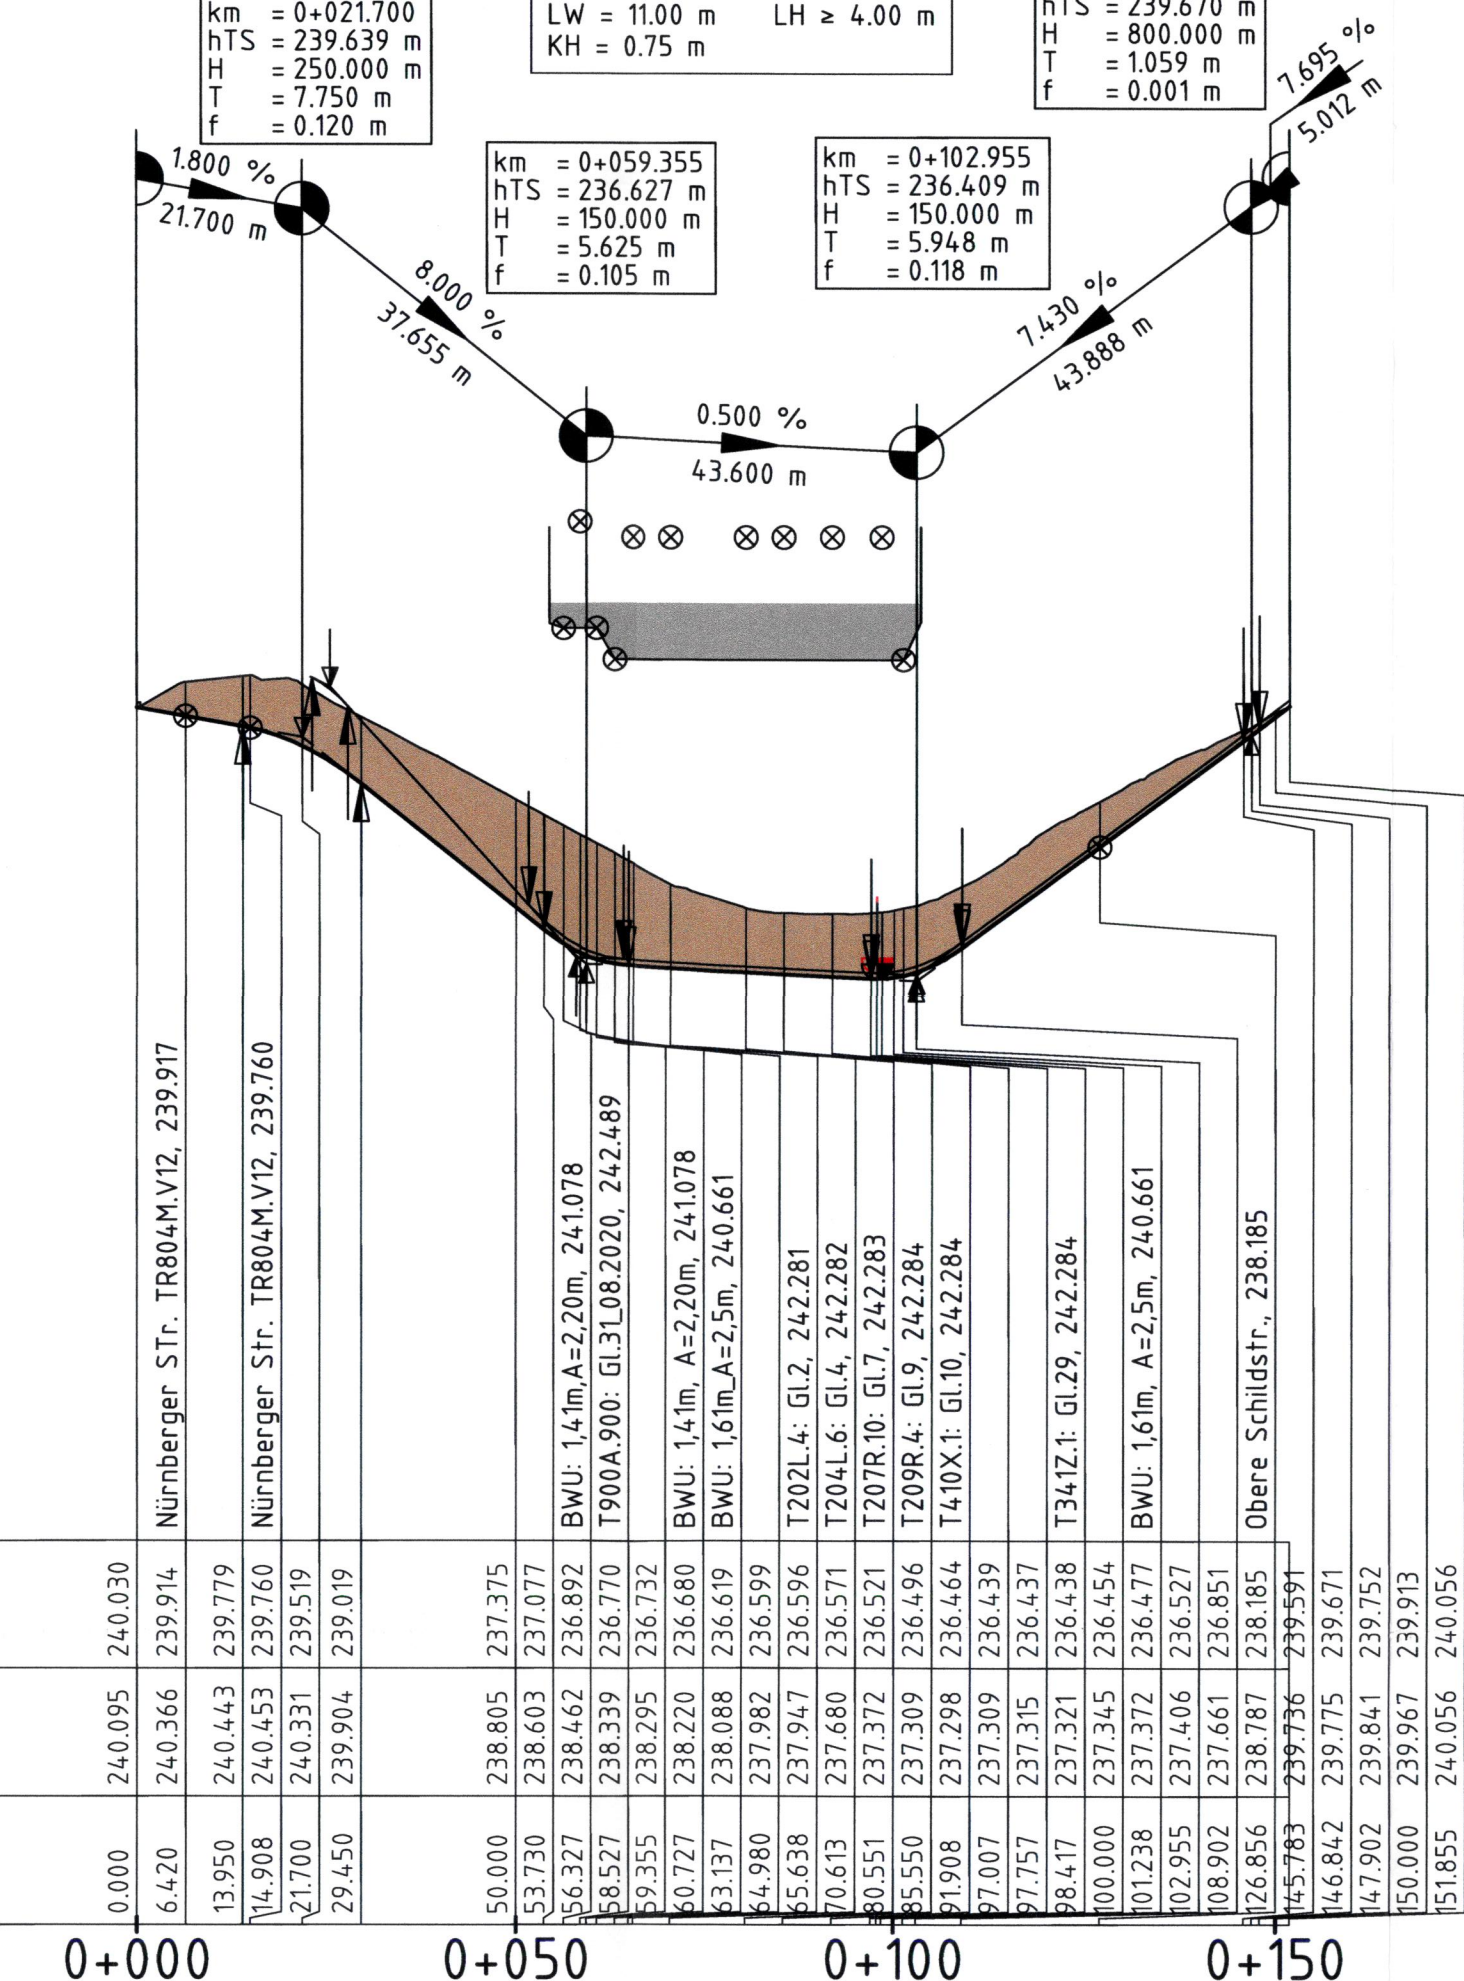


**Nürnberger Straße**

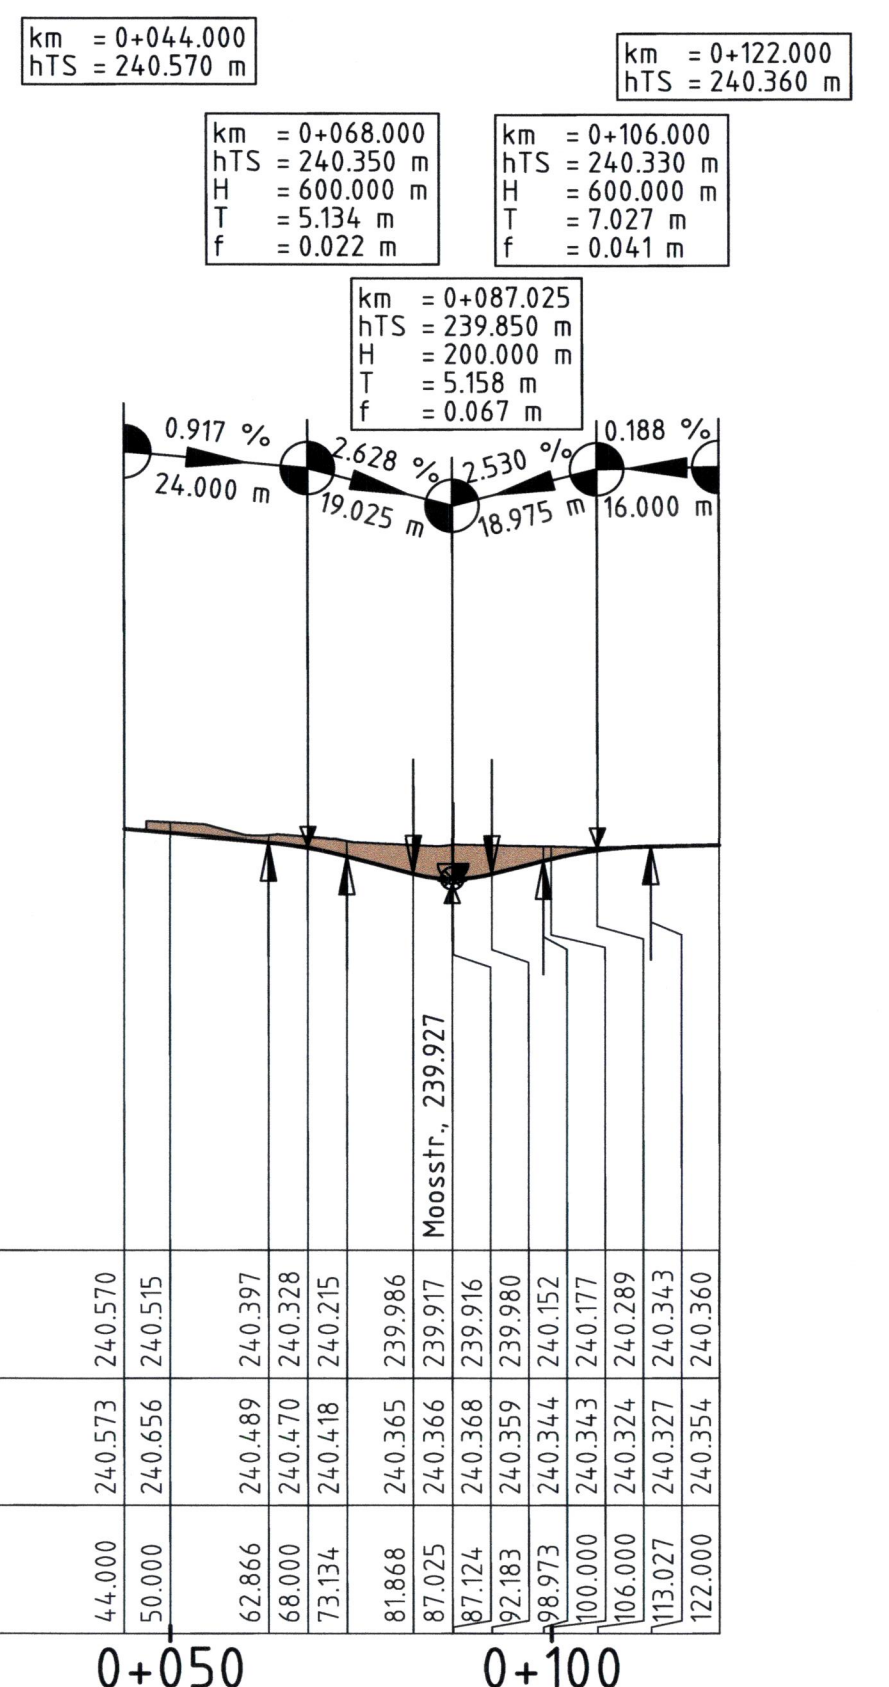

